


FIRST FLOOR

SCALE 1/8" = 1'-0"

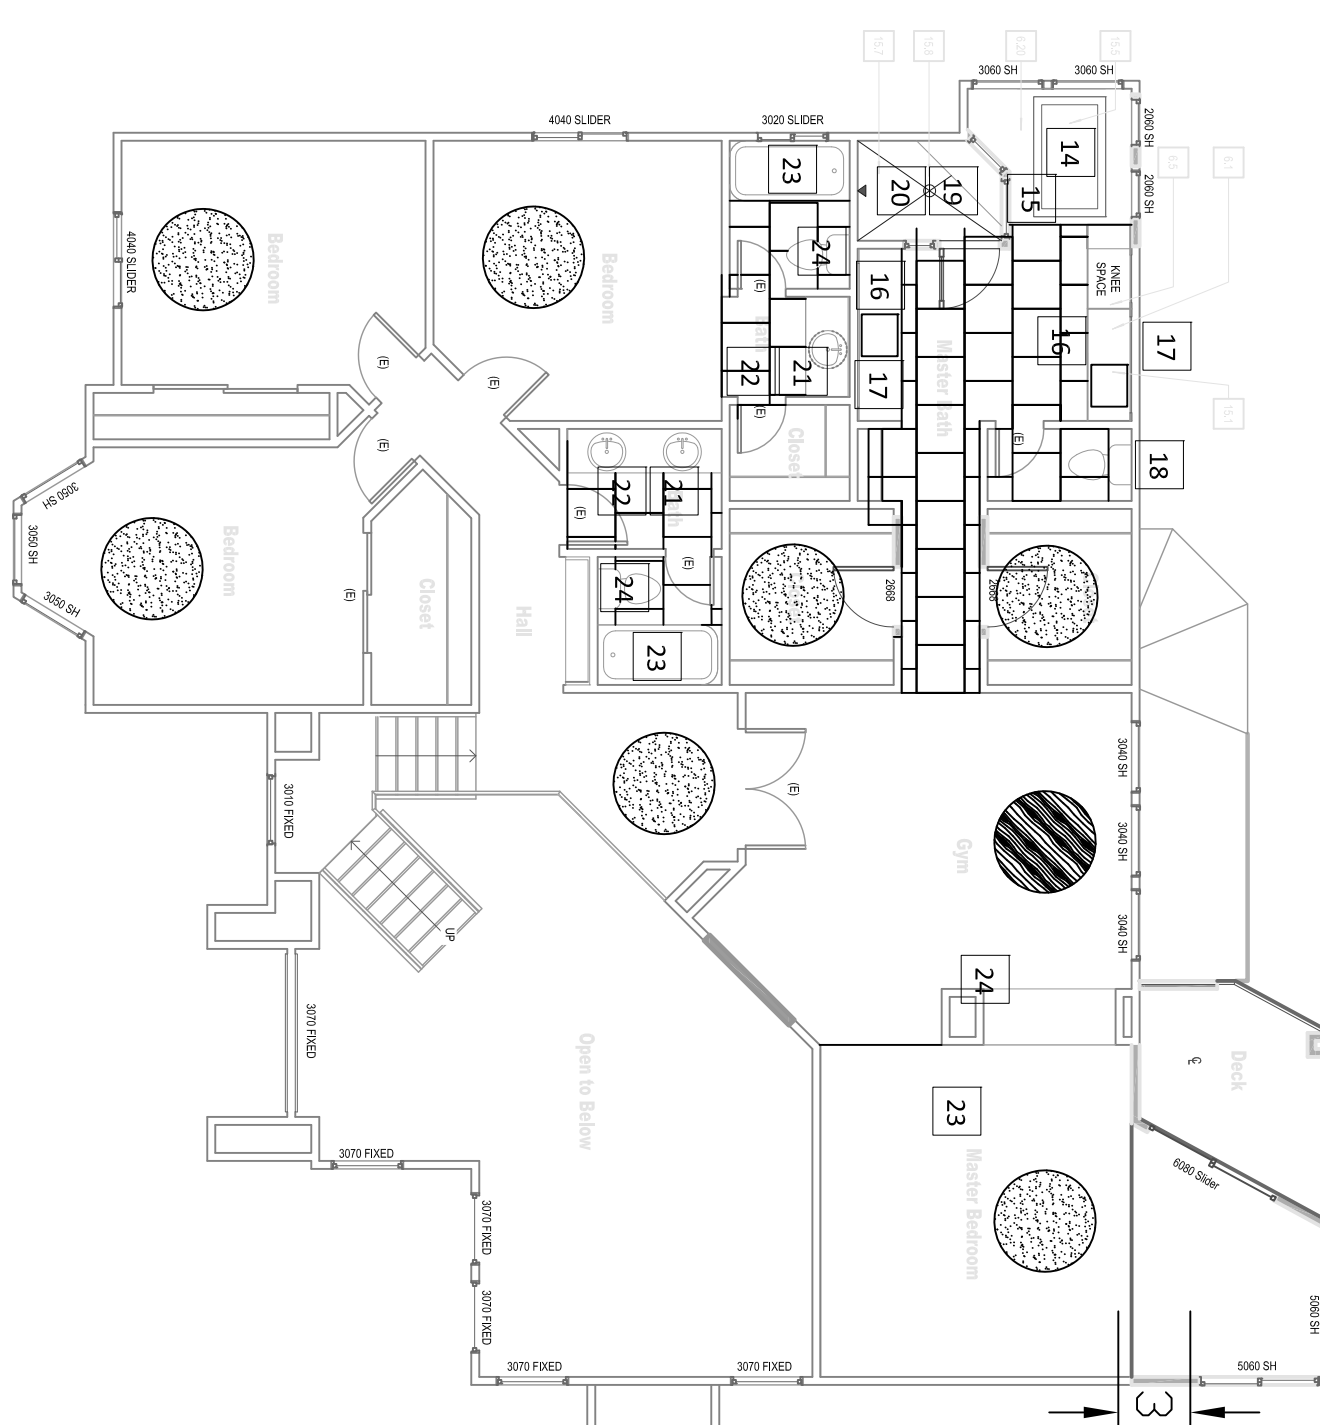

SECOND FLOOR

SCALE 1/8" = 1'-0"

[illegible]

Floor

Key	Item	Manufacturer	Item/#-Color/#	Size
FL-1	ENGINEERED WOOD	ANDERSON	Haverham/ Portobello /AES59-18522	5"
FL-2	TILE	DAL-TILE	VERANDA/SAND	20" X 20"
FL-3	TILE	DAL-TILE	VERANDA/COLOR TBD	20" X 20"
FL-4	CARPET	SHAW	LUENWEAVE/00106 SANTA CRUZ	

Base

Key	Item	Manufacturer	Item/#-Color/#	Size
B-1		KELLEHER	MDP207A	11/16 x 5-1/2

Wall

Key	Item	Manufacturer	Item/#-Color/#	Size
W-1	PALINT			
W-2	FIELD TILE	DAL-TILE	Matte Arctic White (L) 0790	2 X 4 BRICK JOINT
W-3	FIELD TILE	DAL-TILE	VERANDA/SAND	6½" X 13" VERTICAL BLD
W-4	ACCENT TILE	R & M IMPORTS	DOROTHY'S TILE-FOUND NATURAL STONE MOSAIC	
W-5	ACCENT TILE	BREVELED BRICK	DOROTHY'S TILE-MANILABY	3 X 6 HERRINGBONE
W-6	ACCENT TILE	MOSAIC GLASS-BLUE	DOROTHY'S TILE-DOANNE 1X2	
W-7	ACCENT TILE	MOSAIC GLASS-TILE	DOROTHY'S TILE-SAME AS ABOVE DIFFERENT COLOR	TBD
W-8	WALLPAPER	GRAHAM AND BROWN	TBD	

Cabinetry

Key	Item	Manufacturer	Item/# Color/#	Size
CAB-1	PAINT GRADE	LANZ	BAV/PAISED PANEL/BENJAMIN MOORE/OC-14 NATURAL CREAM	
CAB-2	PAINT GRADE	LANZ	BAV/PAISED PANEL/BENJAMIN MOORE/AF-655/SILOUETTE	

Cabinetry Pulls

Key	Item	Manufacturer	Item/#-Color/#	Size
CP-1	EUROPEAN BAR PULL	HOUSE OF INOBIS	SOLID Stainless Steel Bar Pulls	VARIES
CP-2	AJHO Creations Cabinet Hardware - Circa - 1 1/2" Ring Pull in Polished Chrome - (AJHM-125620)			

Counter

Key	Item	Manufacturer	Item/#-Color/#	Size
CNTR-1	SOLID SURFACE	CESARSTONE	LONDON GREY	
CNTR-2	SOLID SURFACE	CESARSTONE	EMPERADO	
CNTR-3	SOLID SURFACE	CESARSTONE	LAGOS BLUE	
CNTR-4	SOLID SURFACE	CORIAN	WHIPPED CREAM	

Plumbing

Key	Item	Manufacturer	Item/# Color/#	Size
1	MAIN KITCHEN SINK	KOHLER	K-6489-0 WHITE	
2	MAIN KITCHEN FAUCET		K-596-VS	
3	MAIN KITCHEN SINK WIRE RACK		K-6639-ST	
4	MAIN KITCHEN BEVERAGE FAUCET		K-6665-VS	
5	MAIN KITCHEN HOT WATER		K-9609-R-CP	
6	KITCHEN ISLAND SINK		K-6584-0 WHITE	
7	KITCHEN ISLAND FAUCET		K-597-VS	
8	KITCHEN ISLAND WIRE RACK		CONFIRM WITH OWNER	
9	POT FILLER		K-732-4-BSS	
10	POWDER ROOM SINK		K-14287-H6-CONFIRM FINISH WITH OWNER (TWILL WHITE OR EARTHIER)	
11	POWDER ROOM FAUCET		K-14402-4-BN	
12	POWDER ROOM TOILET		TBD	
13	GARAGE- STAINLESS STEEL UTILITY SINK AND FAUCET- MANUFACTURER TBD			
14	MASTER BATH TUB		K-1849-G	
15	MASTER BATH TUB FAUCET		K-1469-4V-BN	
16	MASTER BATH SINKS		K-2339-0	
17	MASTER BATH SINK FAUCETS		K-454-4V-BN	
18	MASTER TOILETS		TBD	
19	MASTER SHOWER VALVE		K-110424-4V-BN	
20	MASTER SHOWER HEAD		K-14519-BN/75693-BN	
21	BOYS BATHROOMS SINKS		K-2209-0	
22	BOYS BATHROOMS SINK FAUCETS		K-445-4V-BN	
23	BOYS BATHROOMS-SHOWER/TUB FAUCETS		K-1761-4V-BN	
24	BOYS BATHROOMS-TOILETS		TBD	

NOTES:
1. ALL SUBS MUST PROVIDE SAMPLES OF FINISH APPROVAL FOR OWNER AND DESIGNER SIGN OFF.